


"A"— STRAIGHT LINE
CUL-DE-SAC:
LAY PIPE TO 18' BEYOND
IMPROVEMENTS AND
TERMINATE IN A
FIRE HYDRANT.

"B"— OFFSET CUL-
DE-SAC:
LAY PIPE TO 18' BEYOND
IMPROVEMENTS AND
TERMINATE IN A
FIRE HYDRANT.

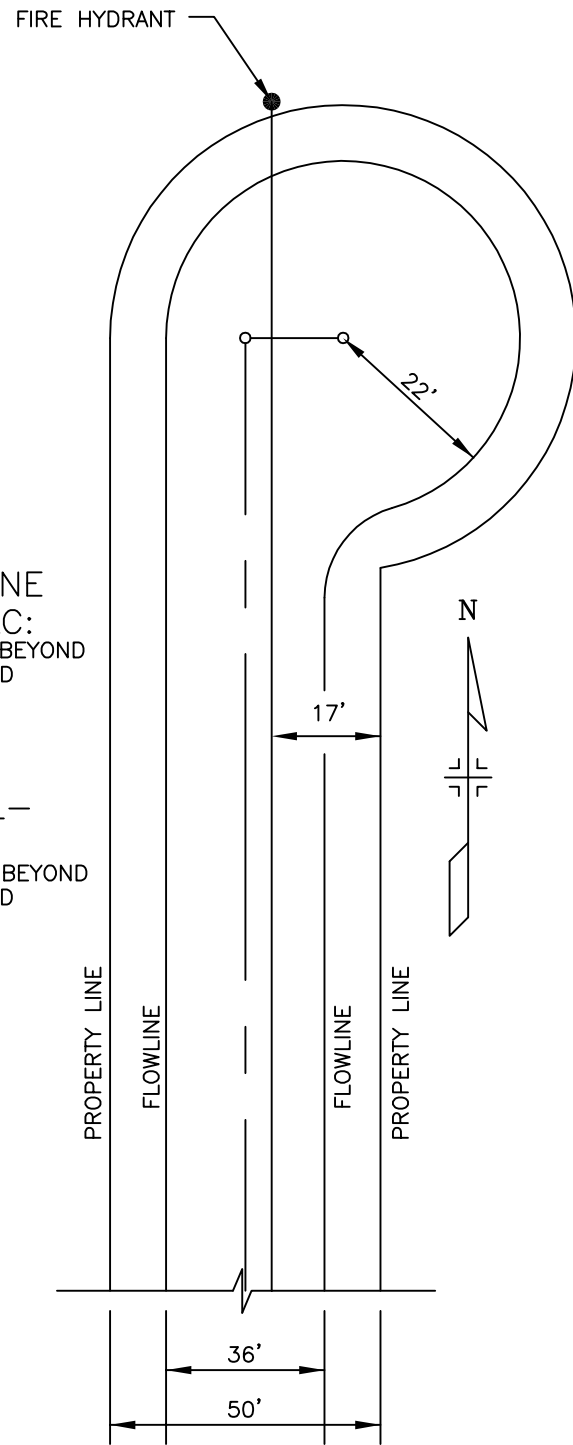

CITY of DELTA
360 MAIN STREET
DELTA, CO 81416

WATER DISTRIBUTION SYSTEM
TYPICAL PLAN FOR CUL-DE SACS

DATE: DEC. 1998

SHEET W21 OF 24